


# Quality Façade Systems

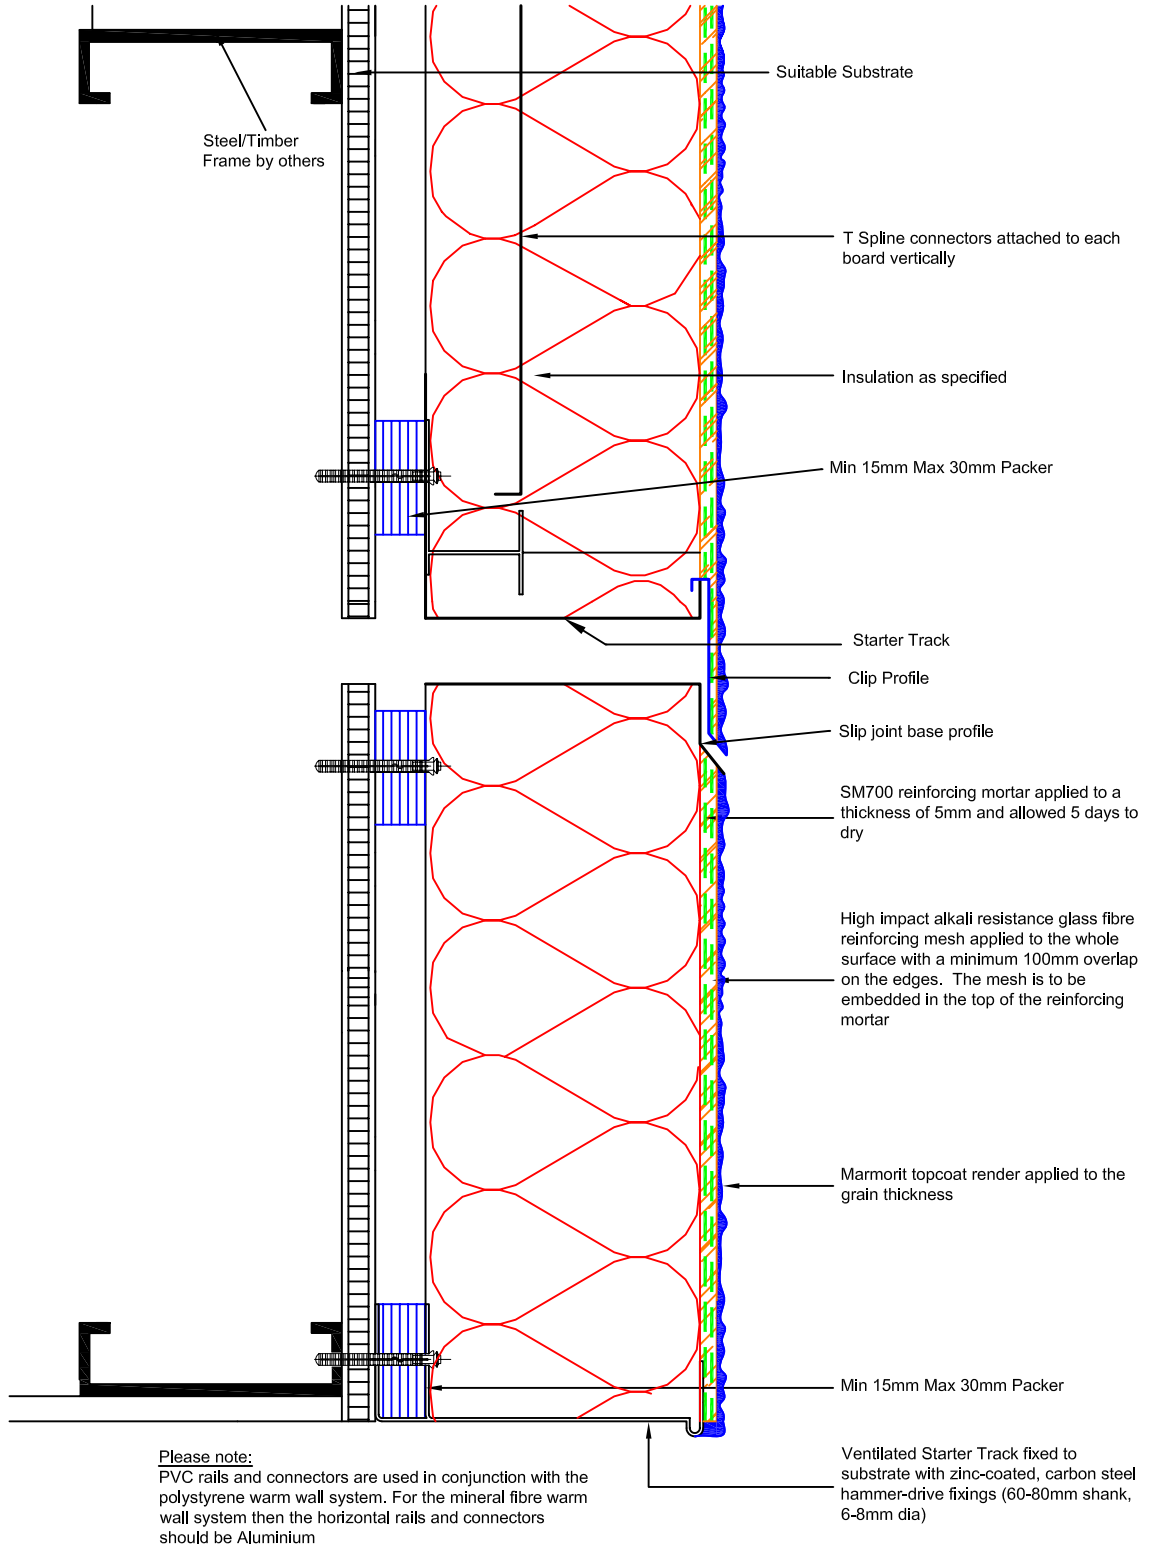

Title: SLIP JOINT PROFILE CAVITY RAIL

Project :

Drawing No. 1

Date: Oct 07

Revision:

Scale: NTS