


Quality Façade Systems

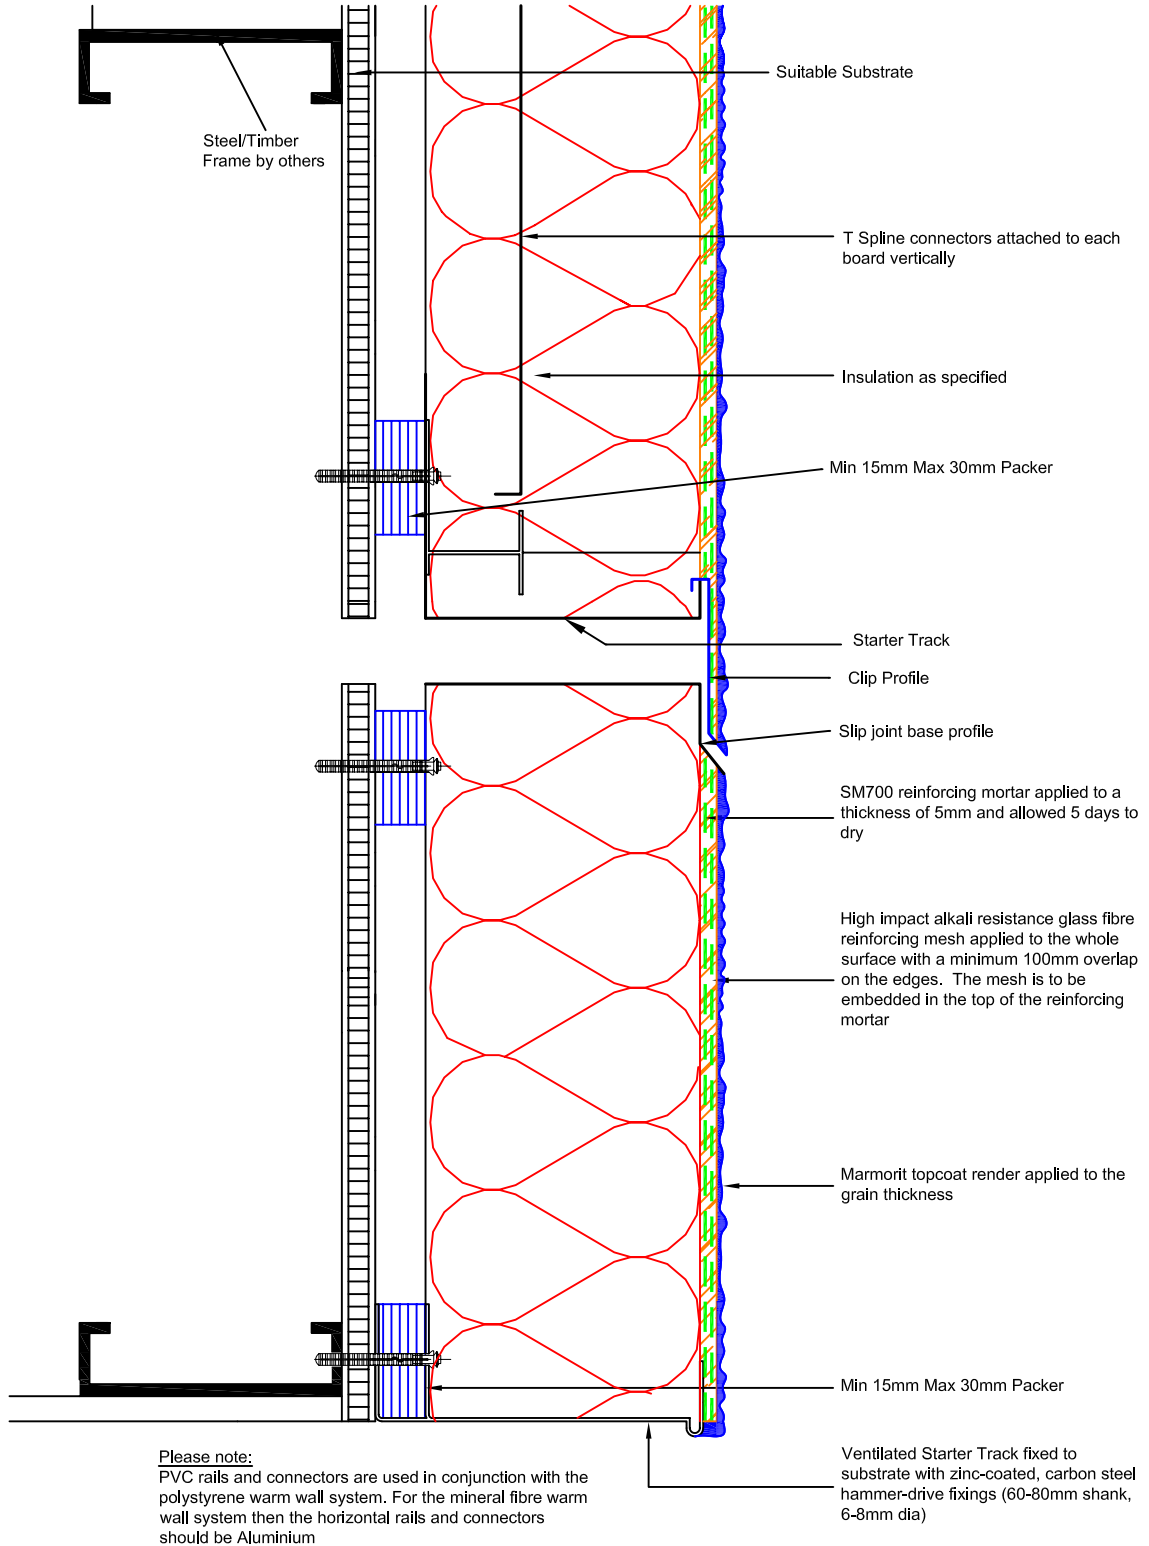

Title: SLIP JOINT PROFILE

Project :

Drawing No. 1

Date: Oct 07

Revision:

Scale: NTS