


# Quality Façade Systems

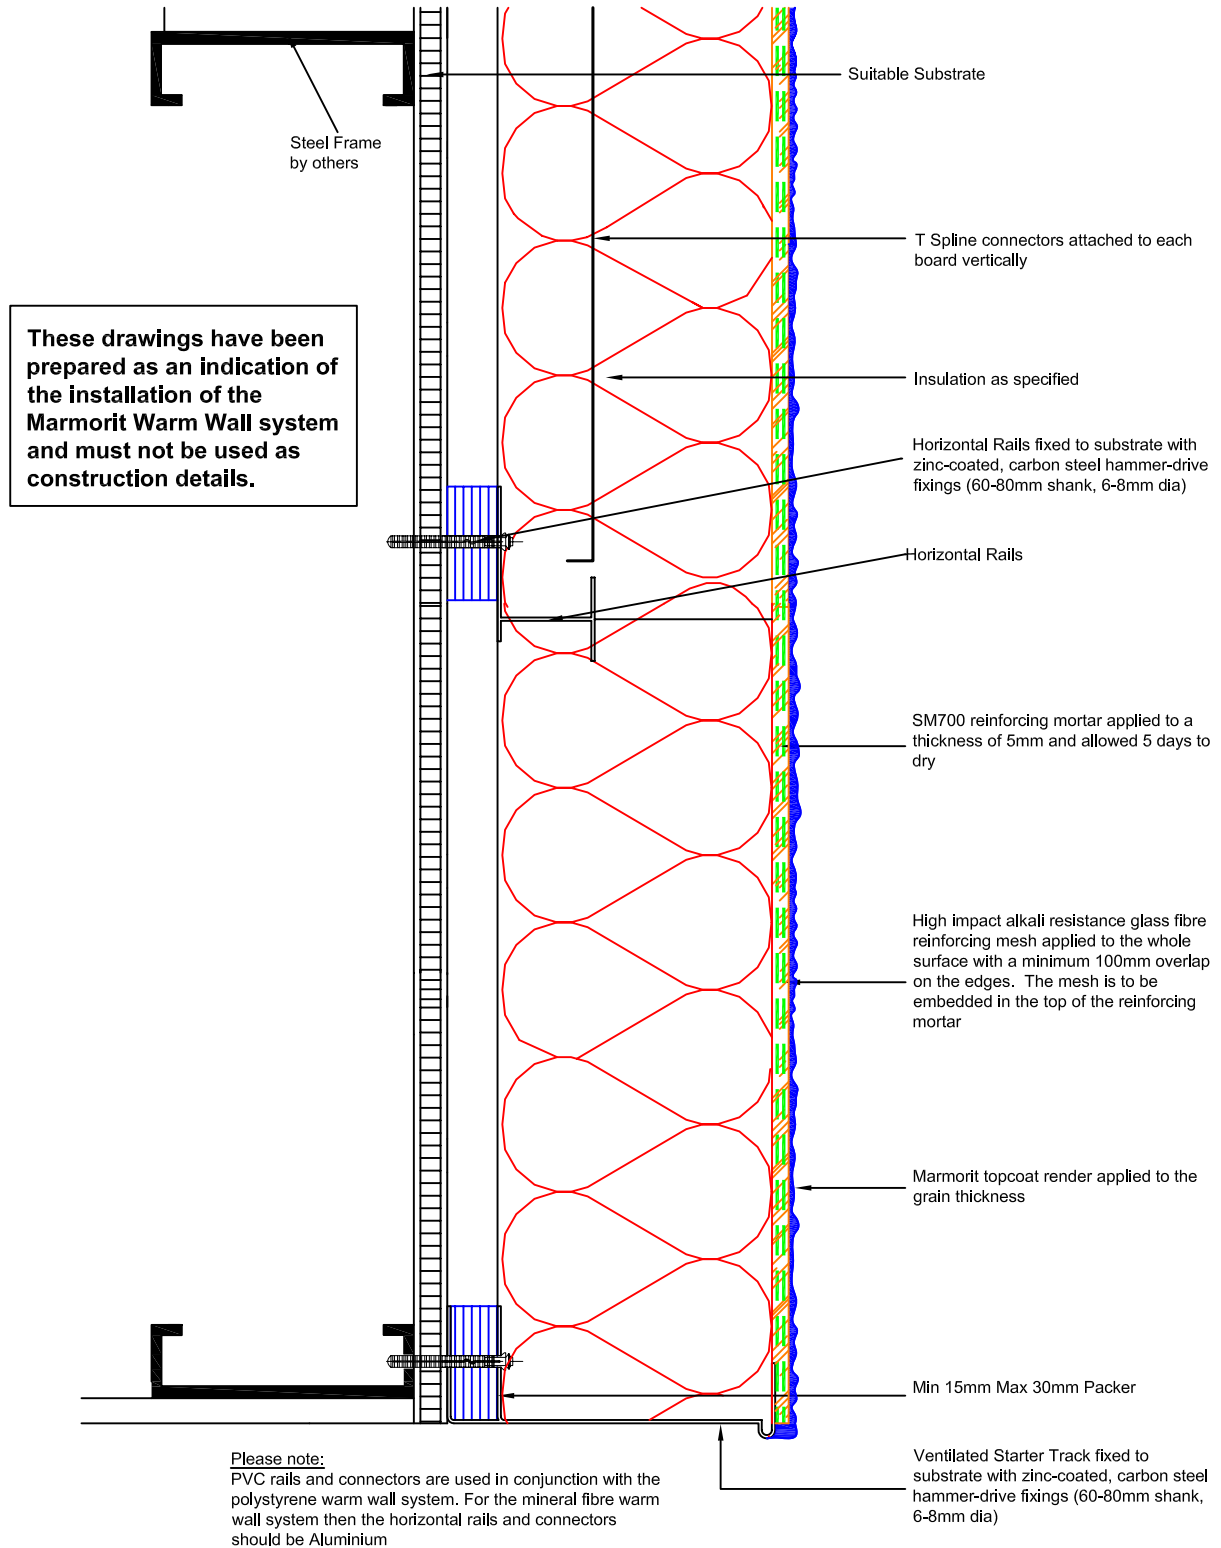

Title: CAVITY RAIL - BASE RAIL DETAIL, STEEL FRAME