


# Quality Façade Systems

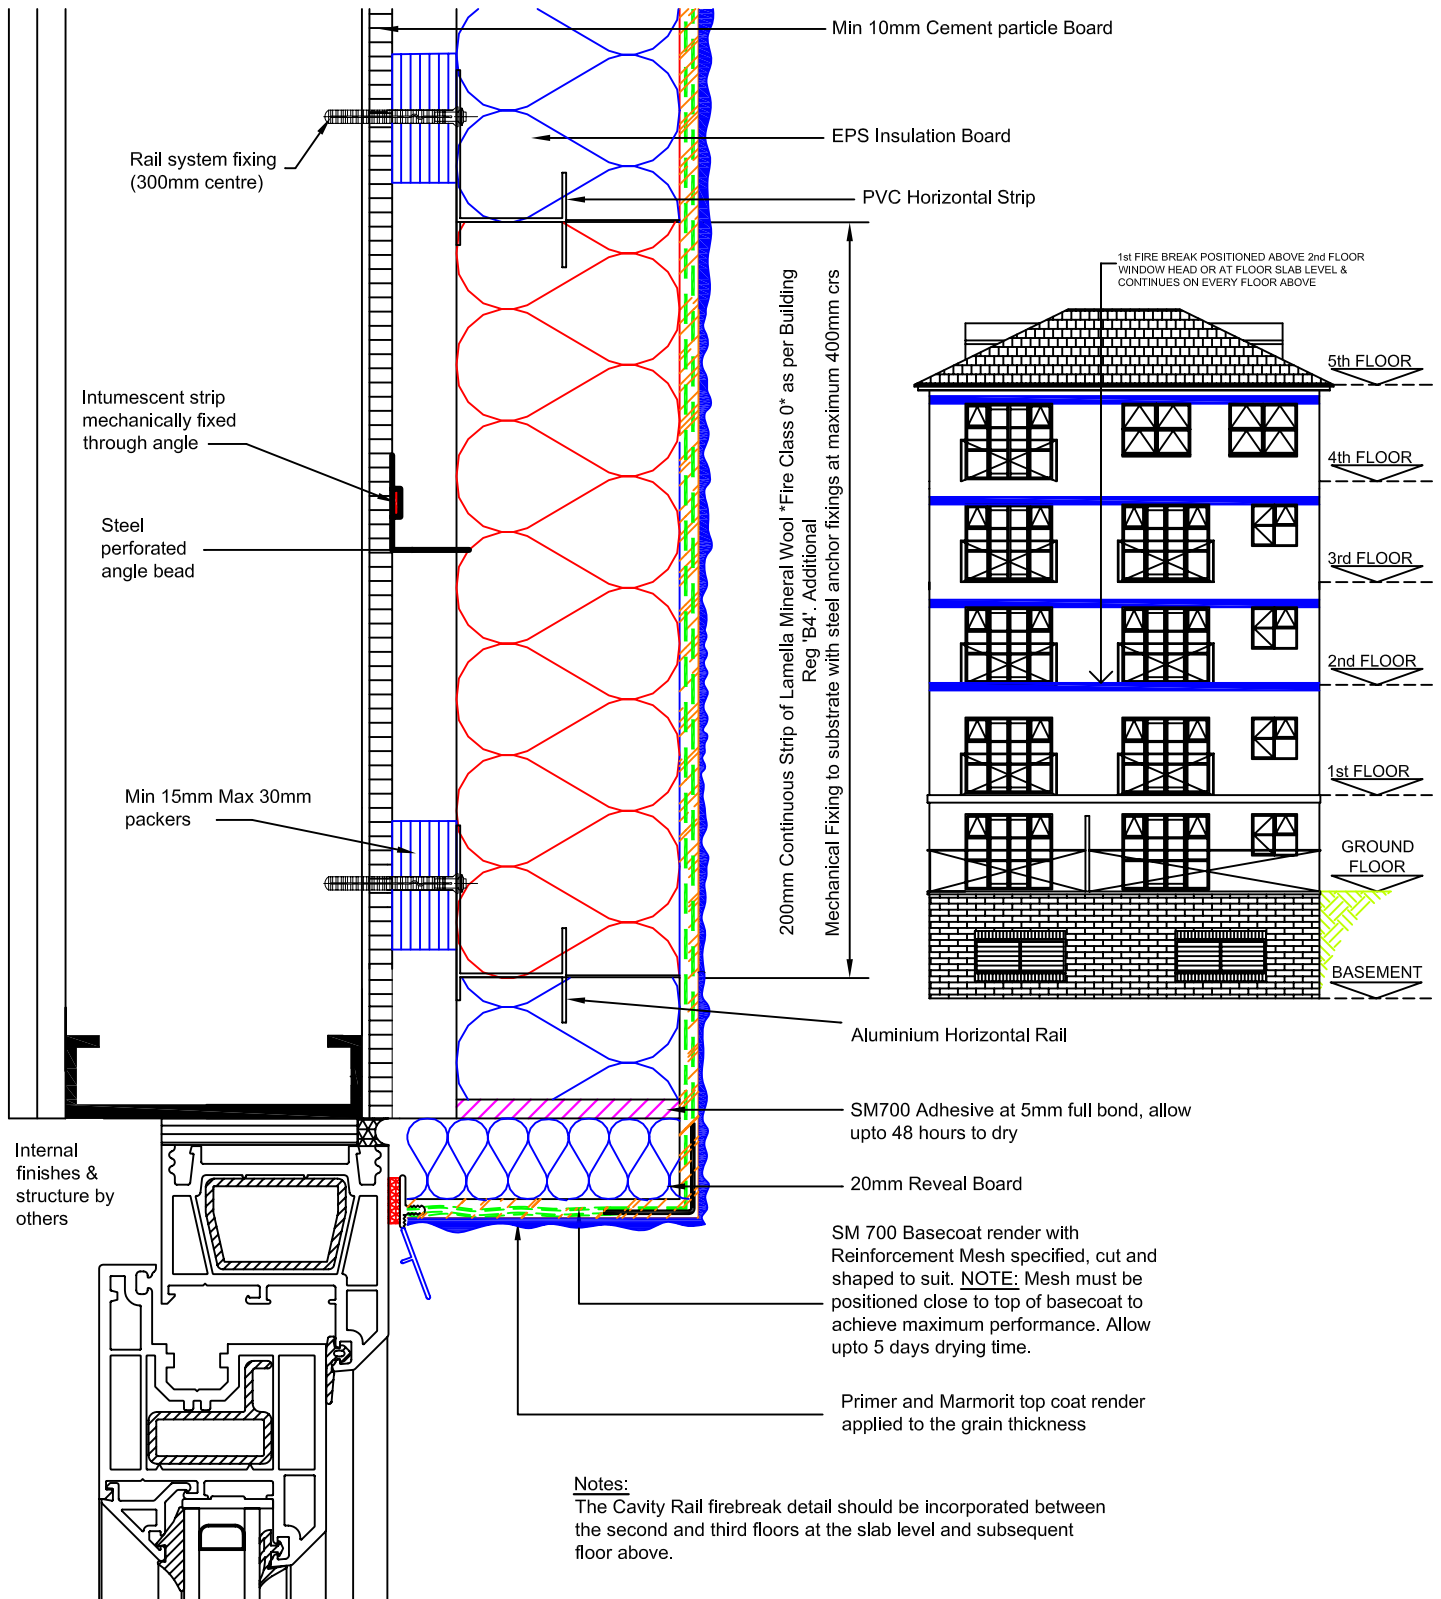

Title: FIRE BREAK DETAIL - STEEL FRAME