


Quality Façade Systems

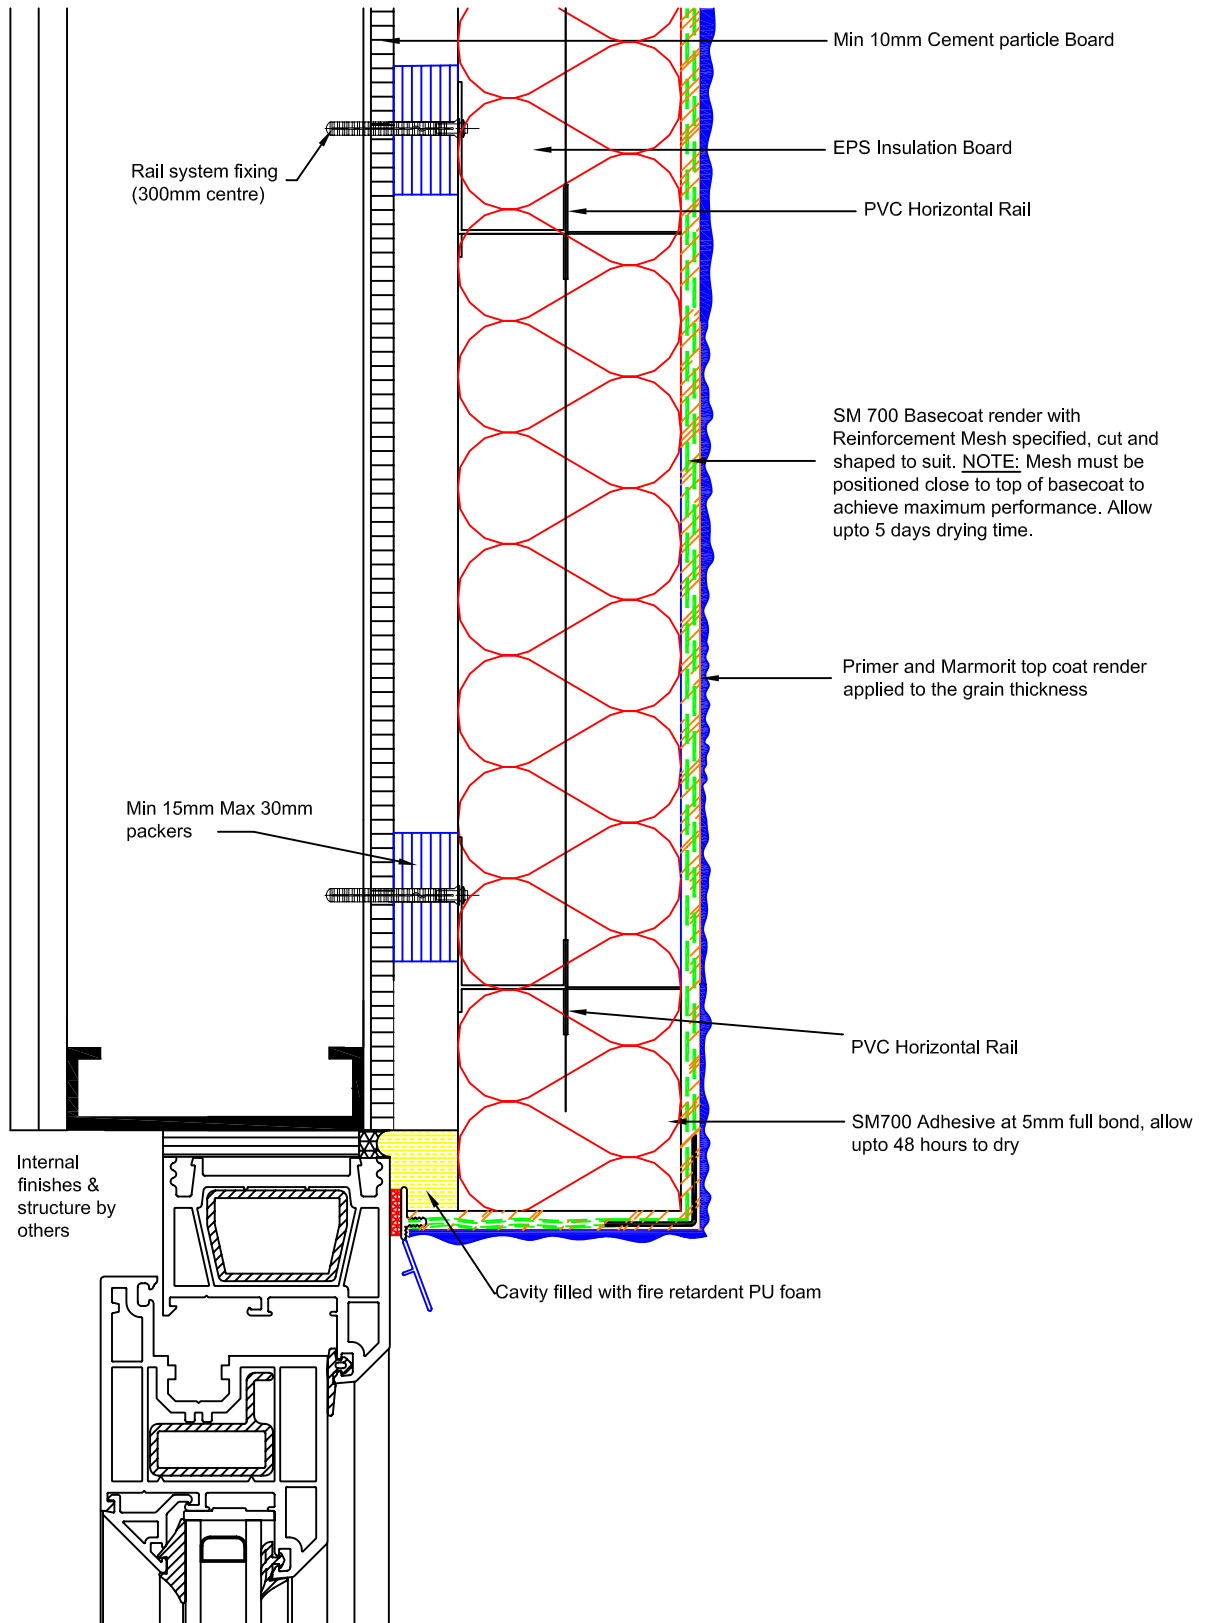

Title: REVEAL DETAIL - PU FOAM - FRAME STRUCTURES

Drawing No.

Date: OCT 07

Revision:

Scale: 1:2