


2.4 Roof junctions

2.4.01a Eaves / roof boarding

junction with THD N+F

(unventilated roof)

2.4

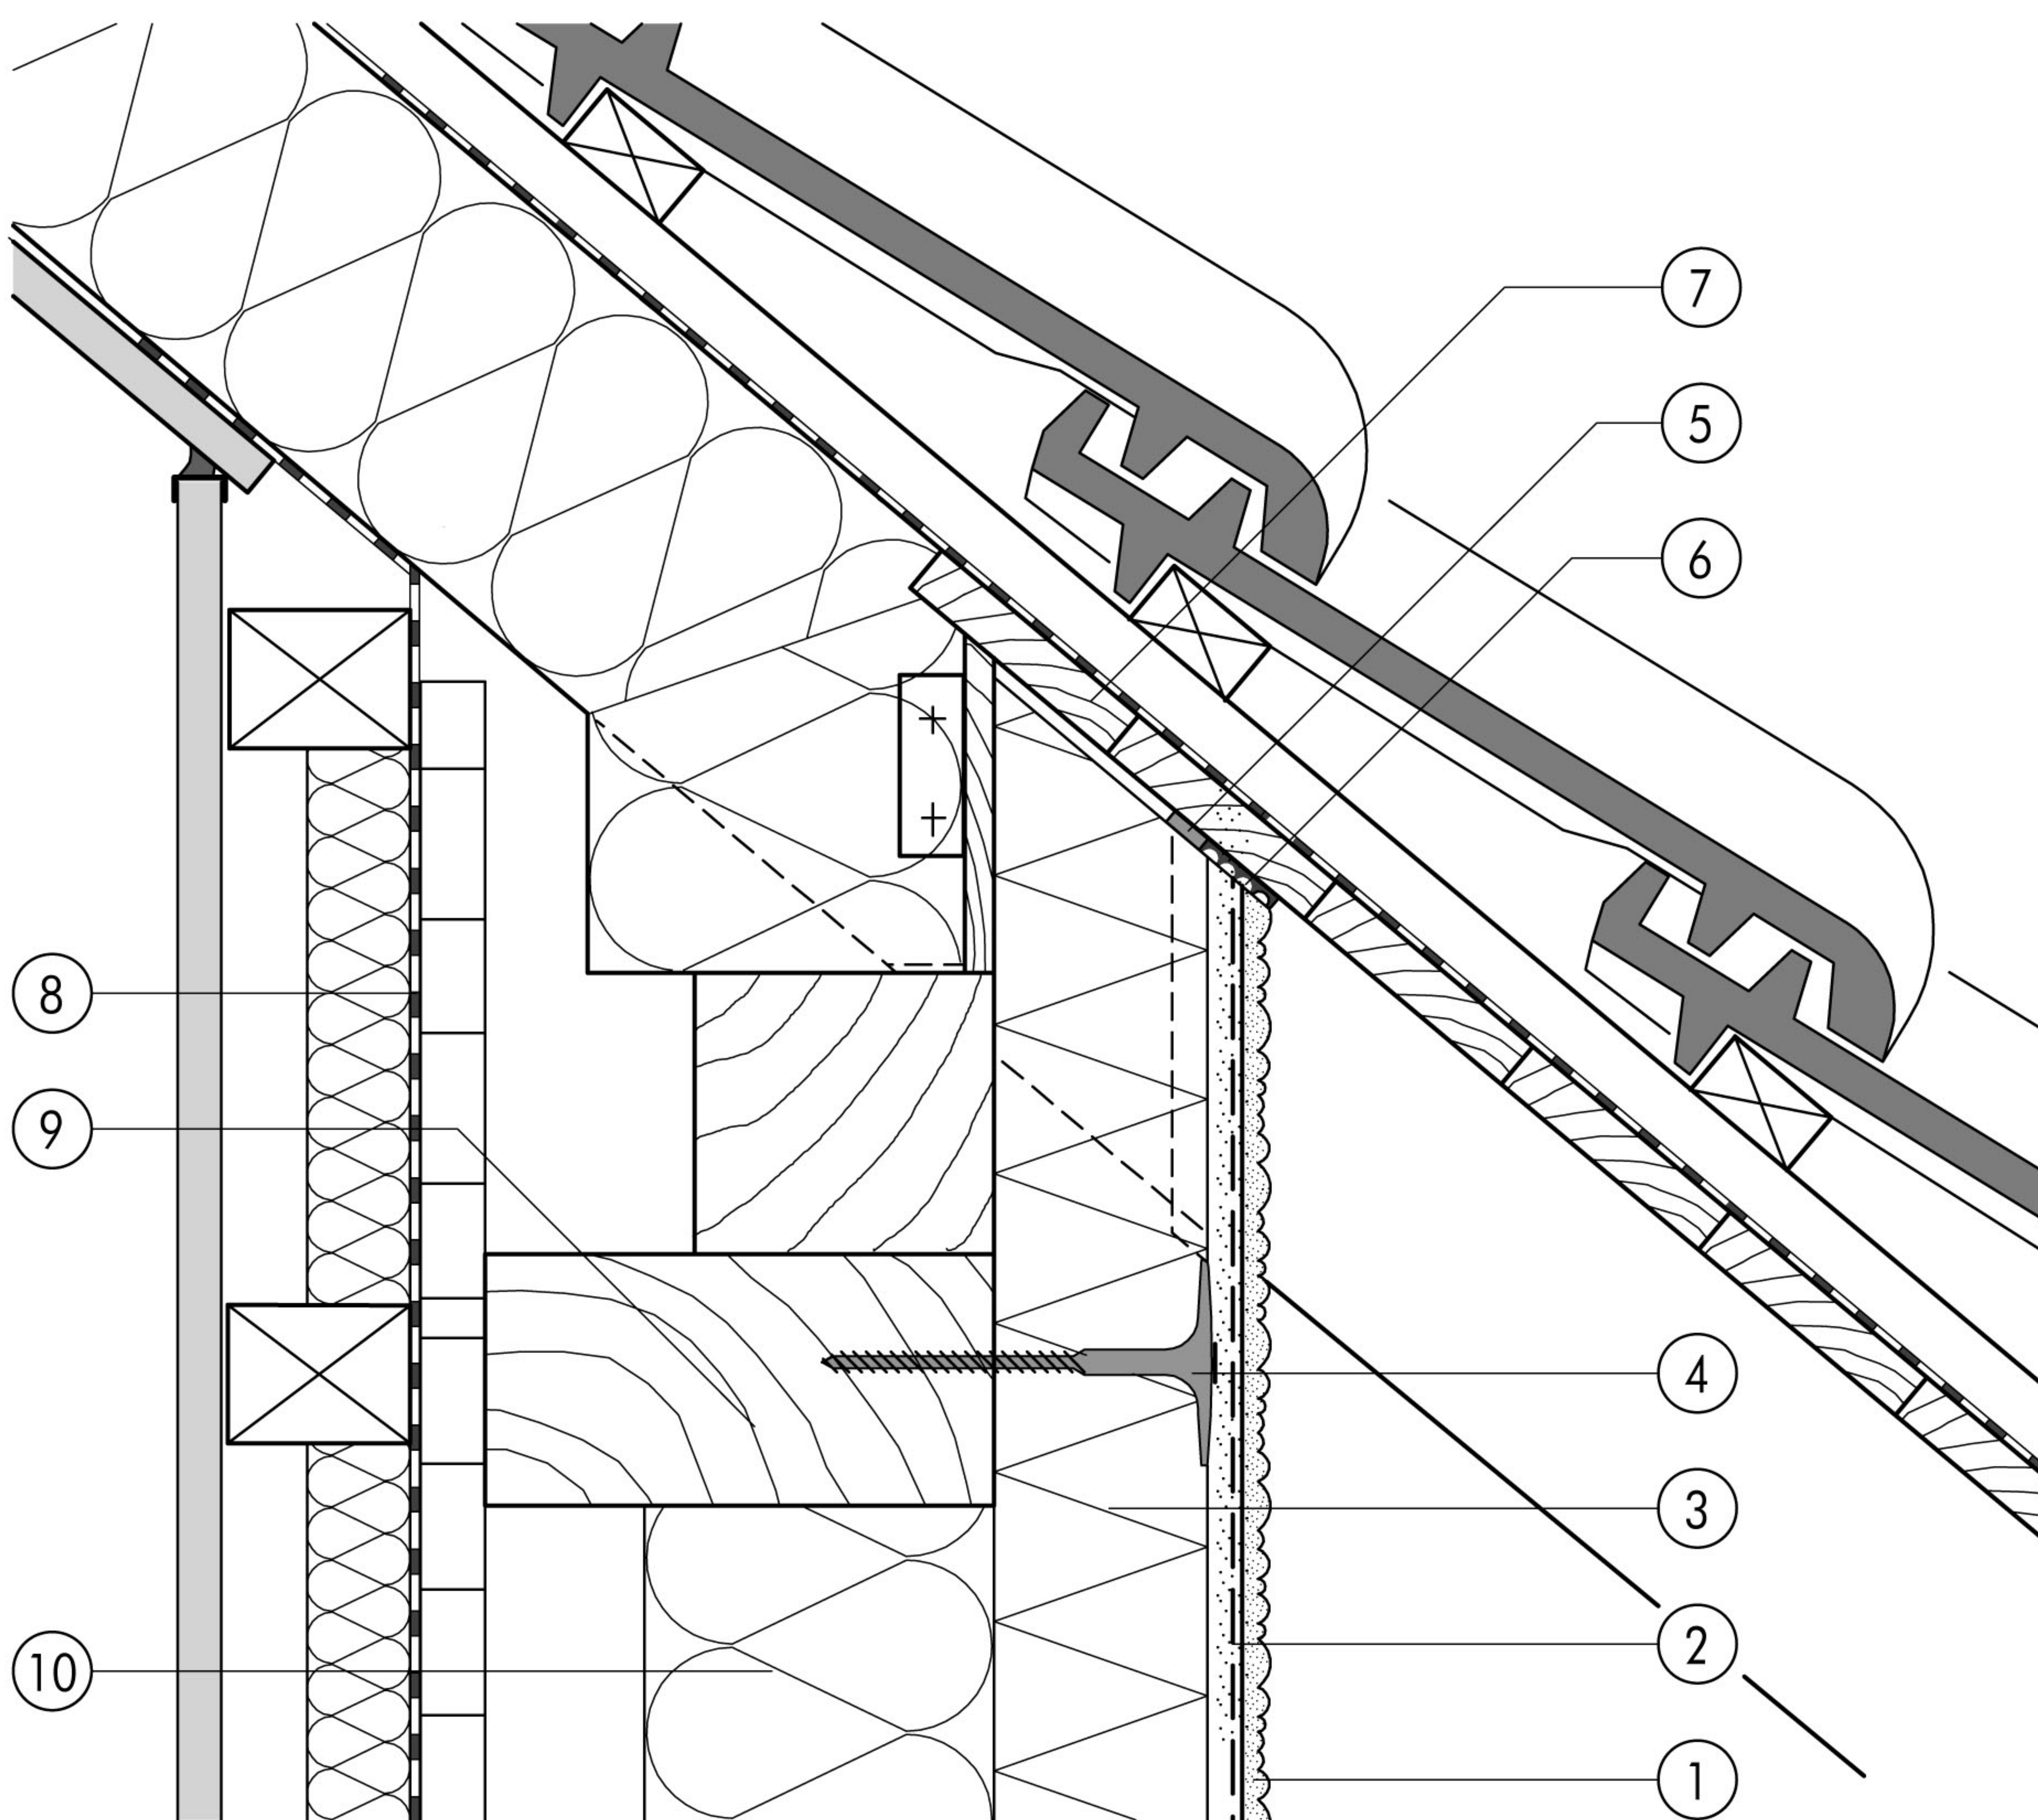

- ① Finish render, where necessary with paint coating or impregnation (e.g. NOBLO, SP 260, conni S)
- ② Reinforcing layer (SM700, scrim)
- ③ THD N+F insulation board
- ④ System fastener (THD fastener set)
- ⑤ Joint sealing tape (around full rafter perimeter)

- ⑥ Grooved compressible tape (around full rafter perimeter)
- ⑦ Roof boarding
- ⑧ Vapour check where necessary
- ⑨ Timber studwork
- ⑩ Cavity-wall insulation